
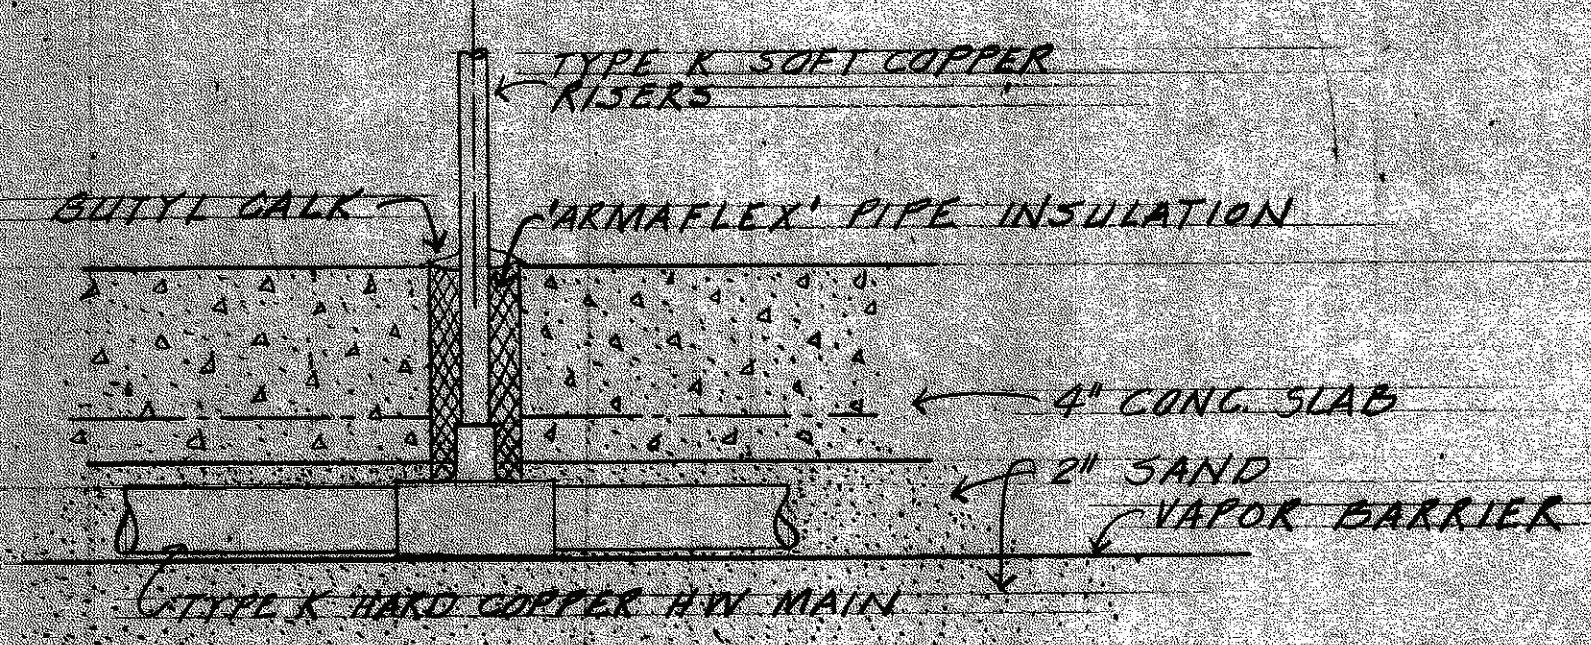


revision	date	by

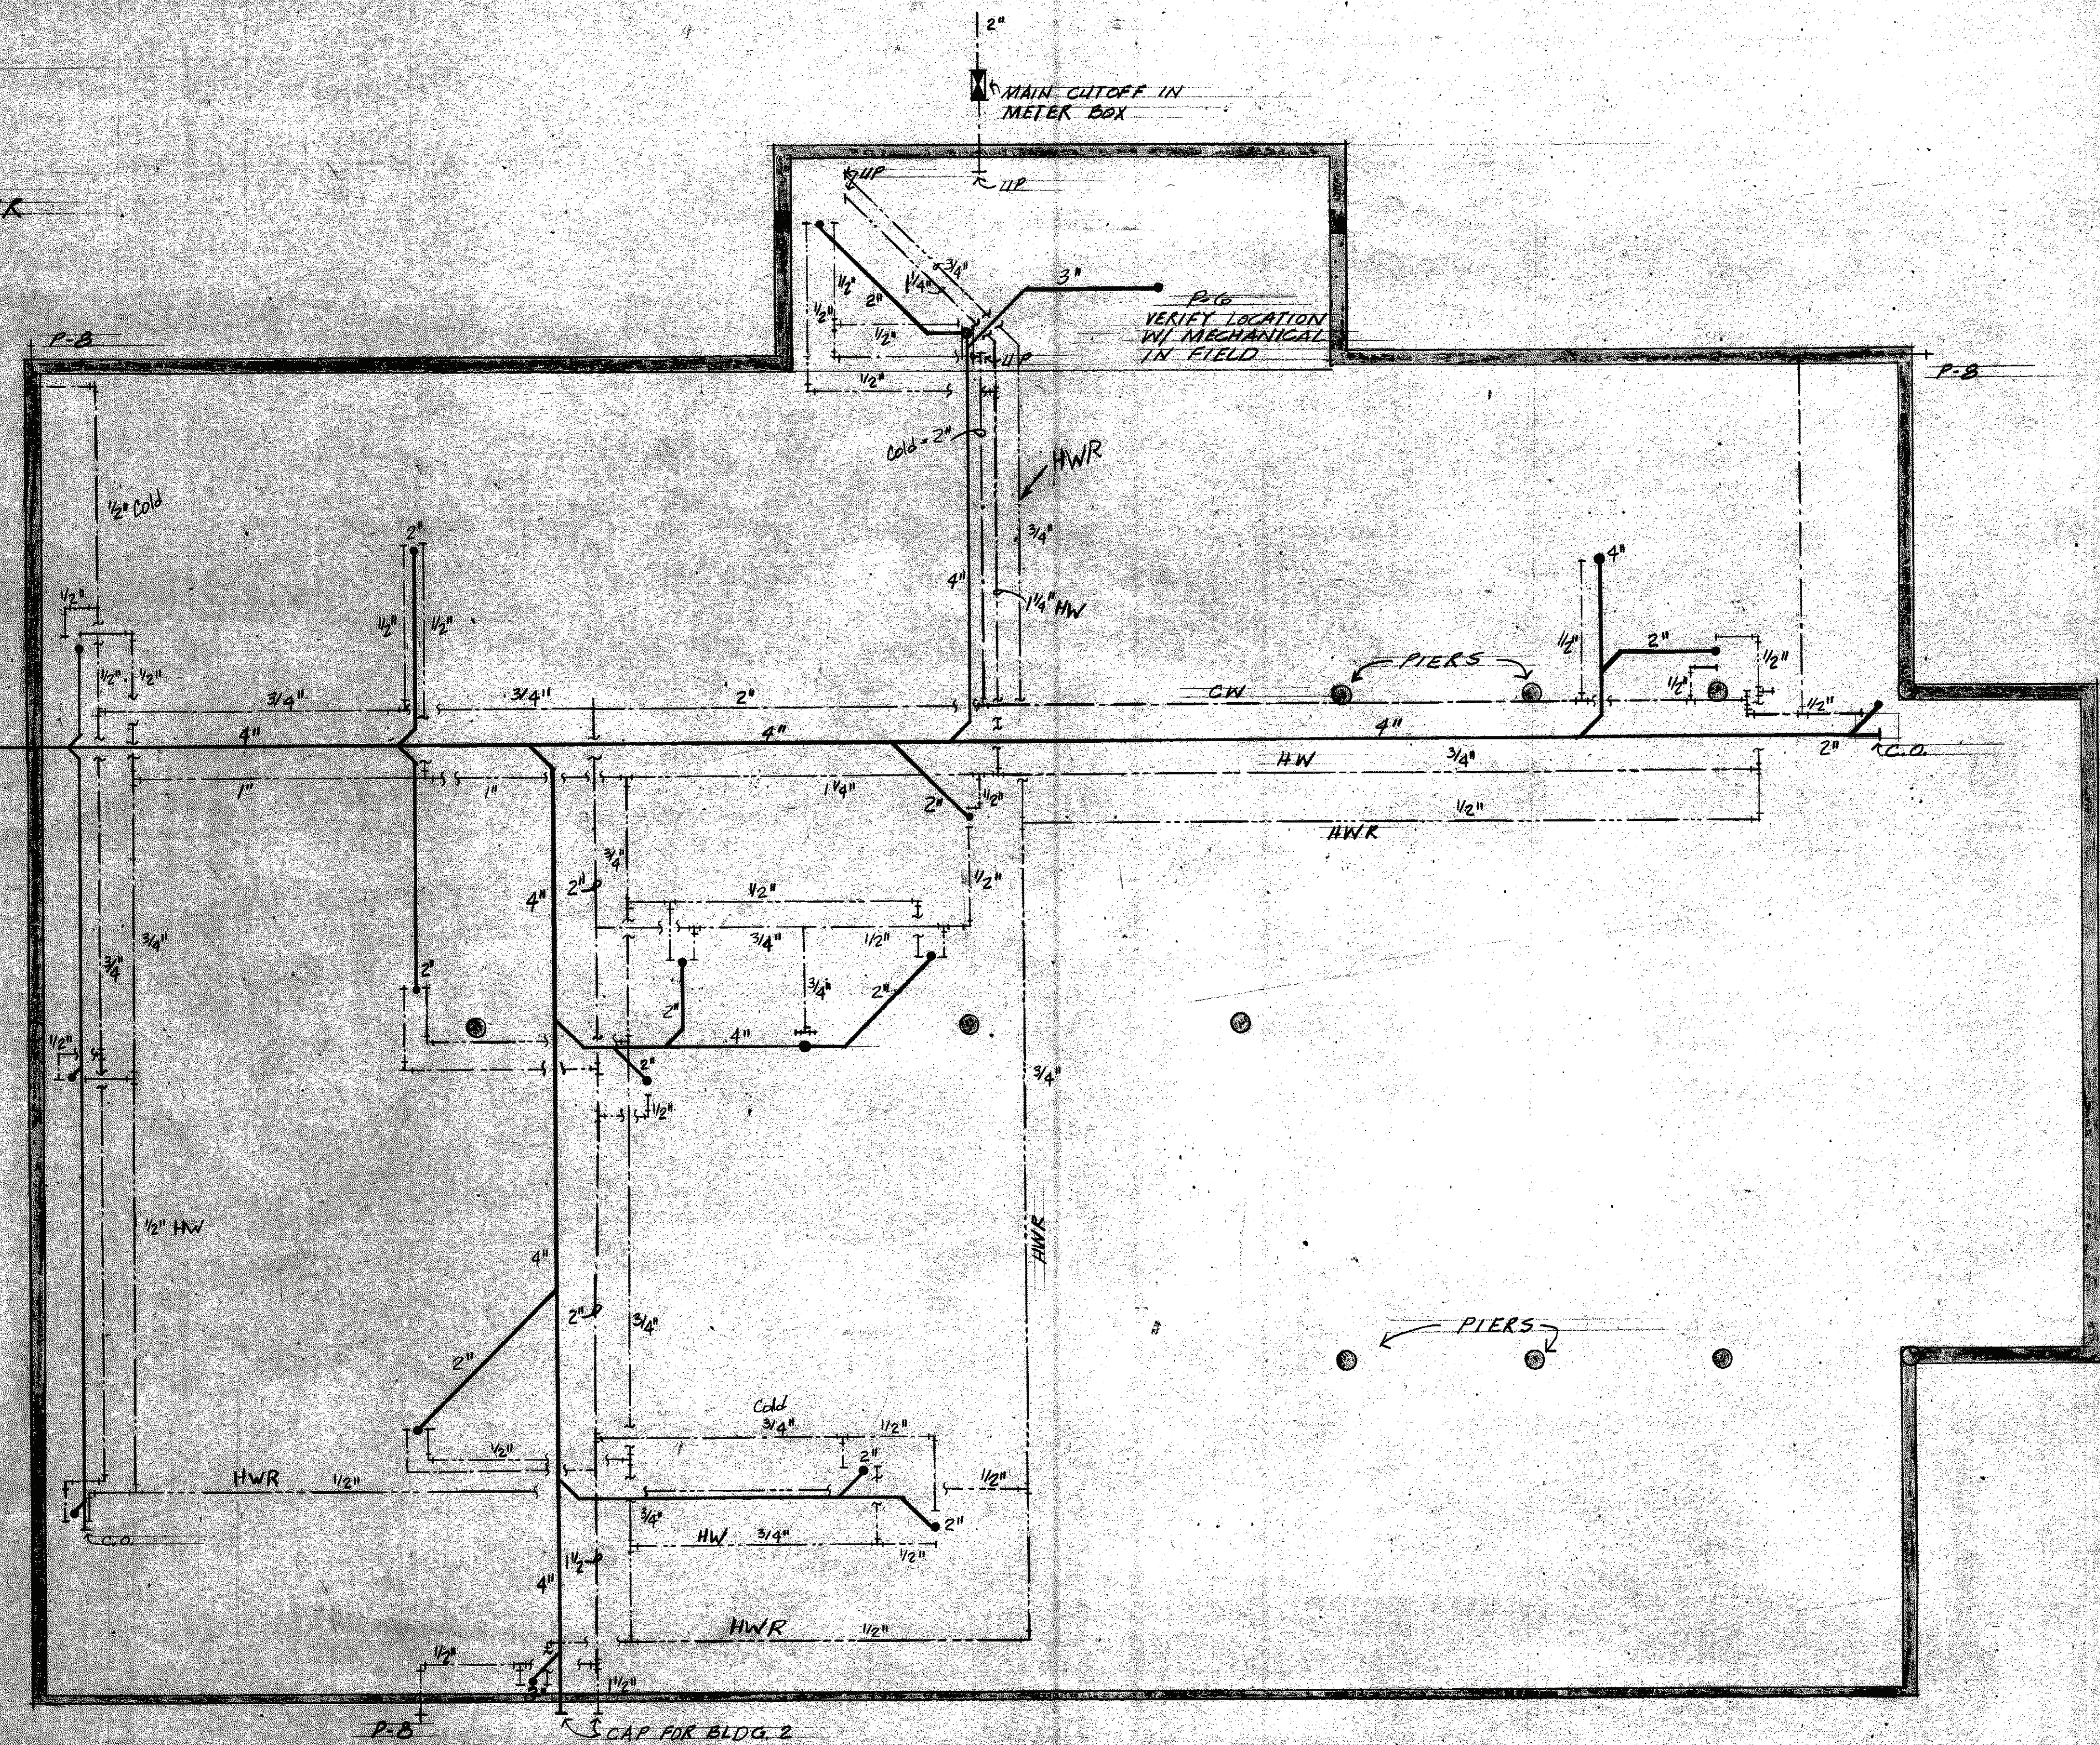

NOTE: CONFORM TO THIS DETAIL FOR ALL HOT WATER RISER SLAB PENETRATIONS
HOT WATER PIPING DETAIL
 3/4" = 1'-0"


FIXTURE SCHEDULE

SYM	FIXTURE	C.W. SIZE	H.W. SIZE	TRAP SIZE
P-1	WATER CLOSET	1/2"		
P-2	LAVATORY	3/8"	3/8"	1 1/4"
P-3	SINK	3/8"	3/8"	1 1/2"
P-4	SERVICE SINK	1/2"	1/2"	3"
P-5	ELEC. WATER COOL	1/2"		1 1/4"
P-6	FL. DRAIN			
P-7	ELEC. WATER COOL	1/2"		1 1/4"
P-8	HOSE BIBB	1/2"		

Foundation Sewer & Water Piping Plan
 Original Design, Initial (Front of Building Only)
 Provided for Information only

LEGEND

- VENT PIPING
- SANITARY WASTE PIPING
- COLD WATER PIPING
- HOT WATER PIPING
- HOT WATER RETURN PIPING