
245 Midway Medical Park, Bristol, TN 37620 Phone: 423-652-0260

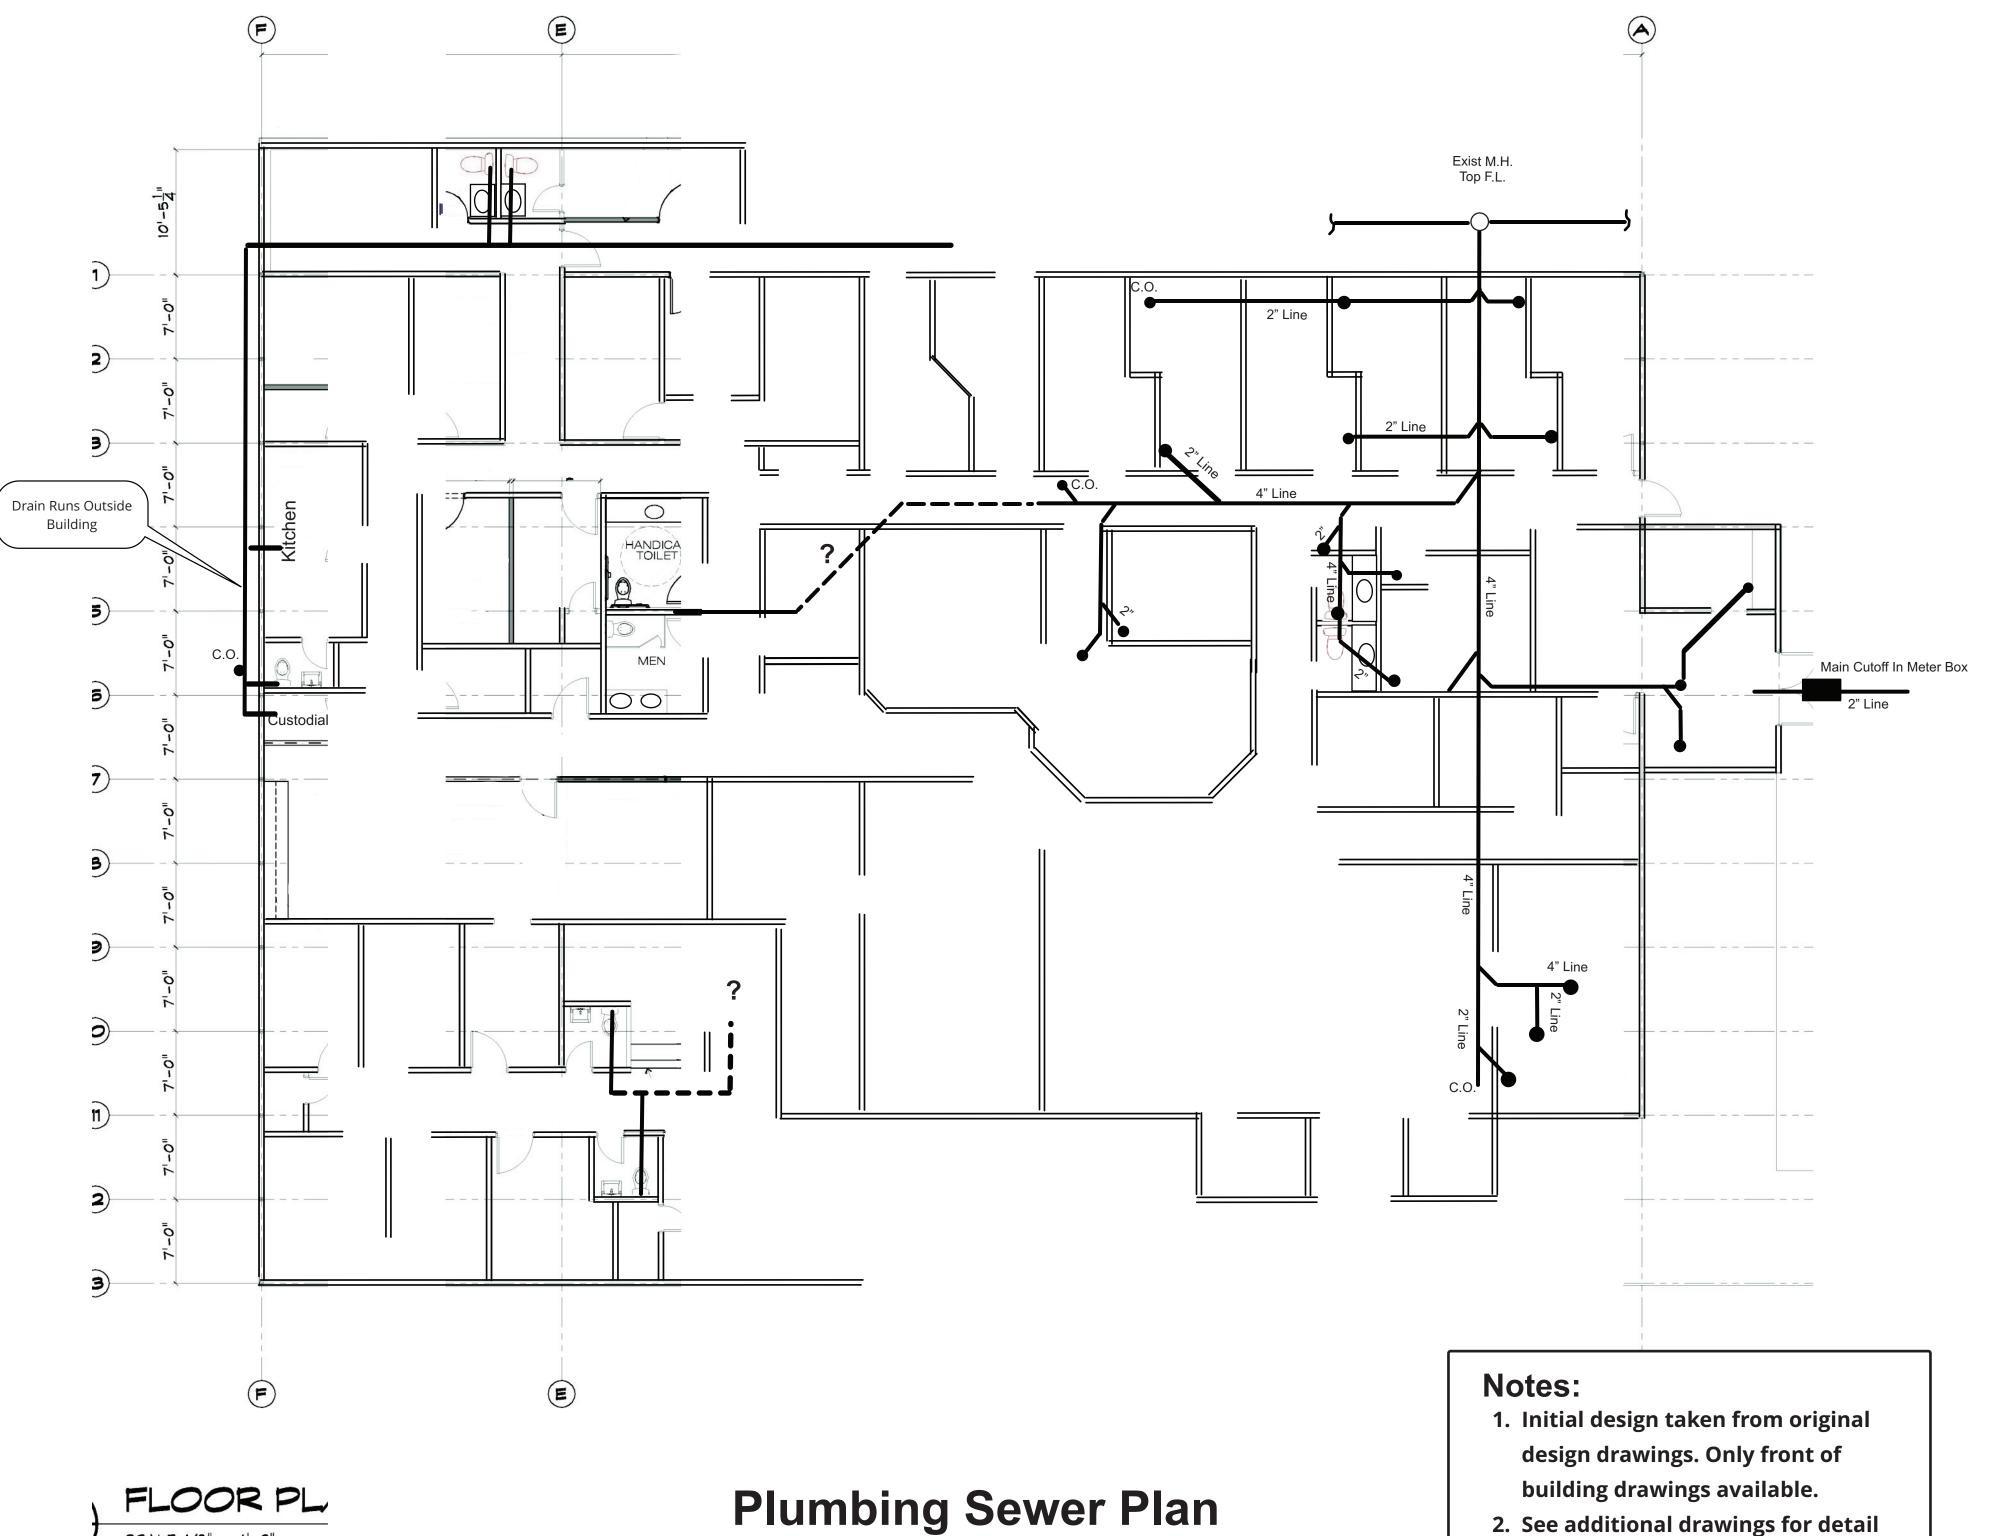

Drawings Provided for Information Only

Date: 10-31-2024

SCALE 1/8" = 1'-0"

- 2. See additional drawings for detail
- 3. Rear and additions to the building were scoped by plumbing company for location of lines.
- 4. Drawings may not be correct.

10-31--2024

Plumbing (

DRAWN BY:

G. McGeough

CHECKED BY:

PROJECT Nº:

DRAWING N°: A114